


Anlage 2.2. Lageplan BHS 58/59 zur BV 0047/2010

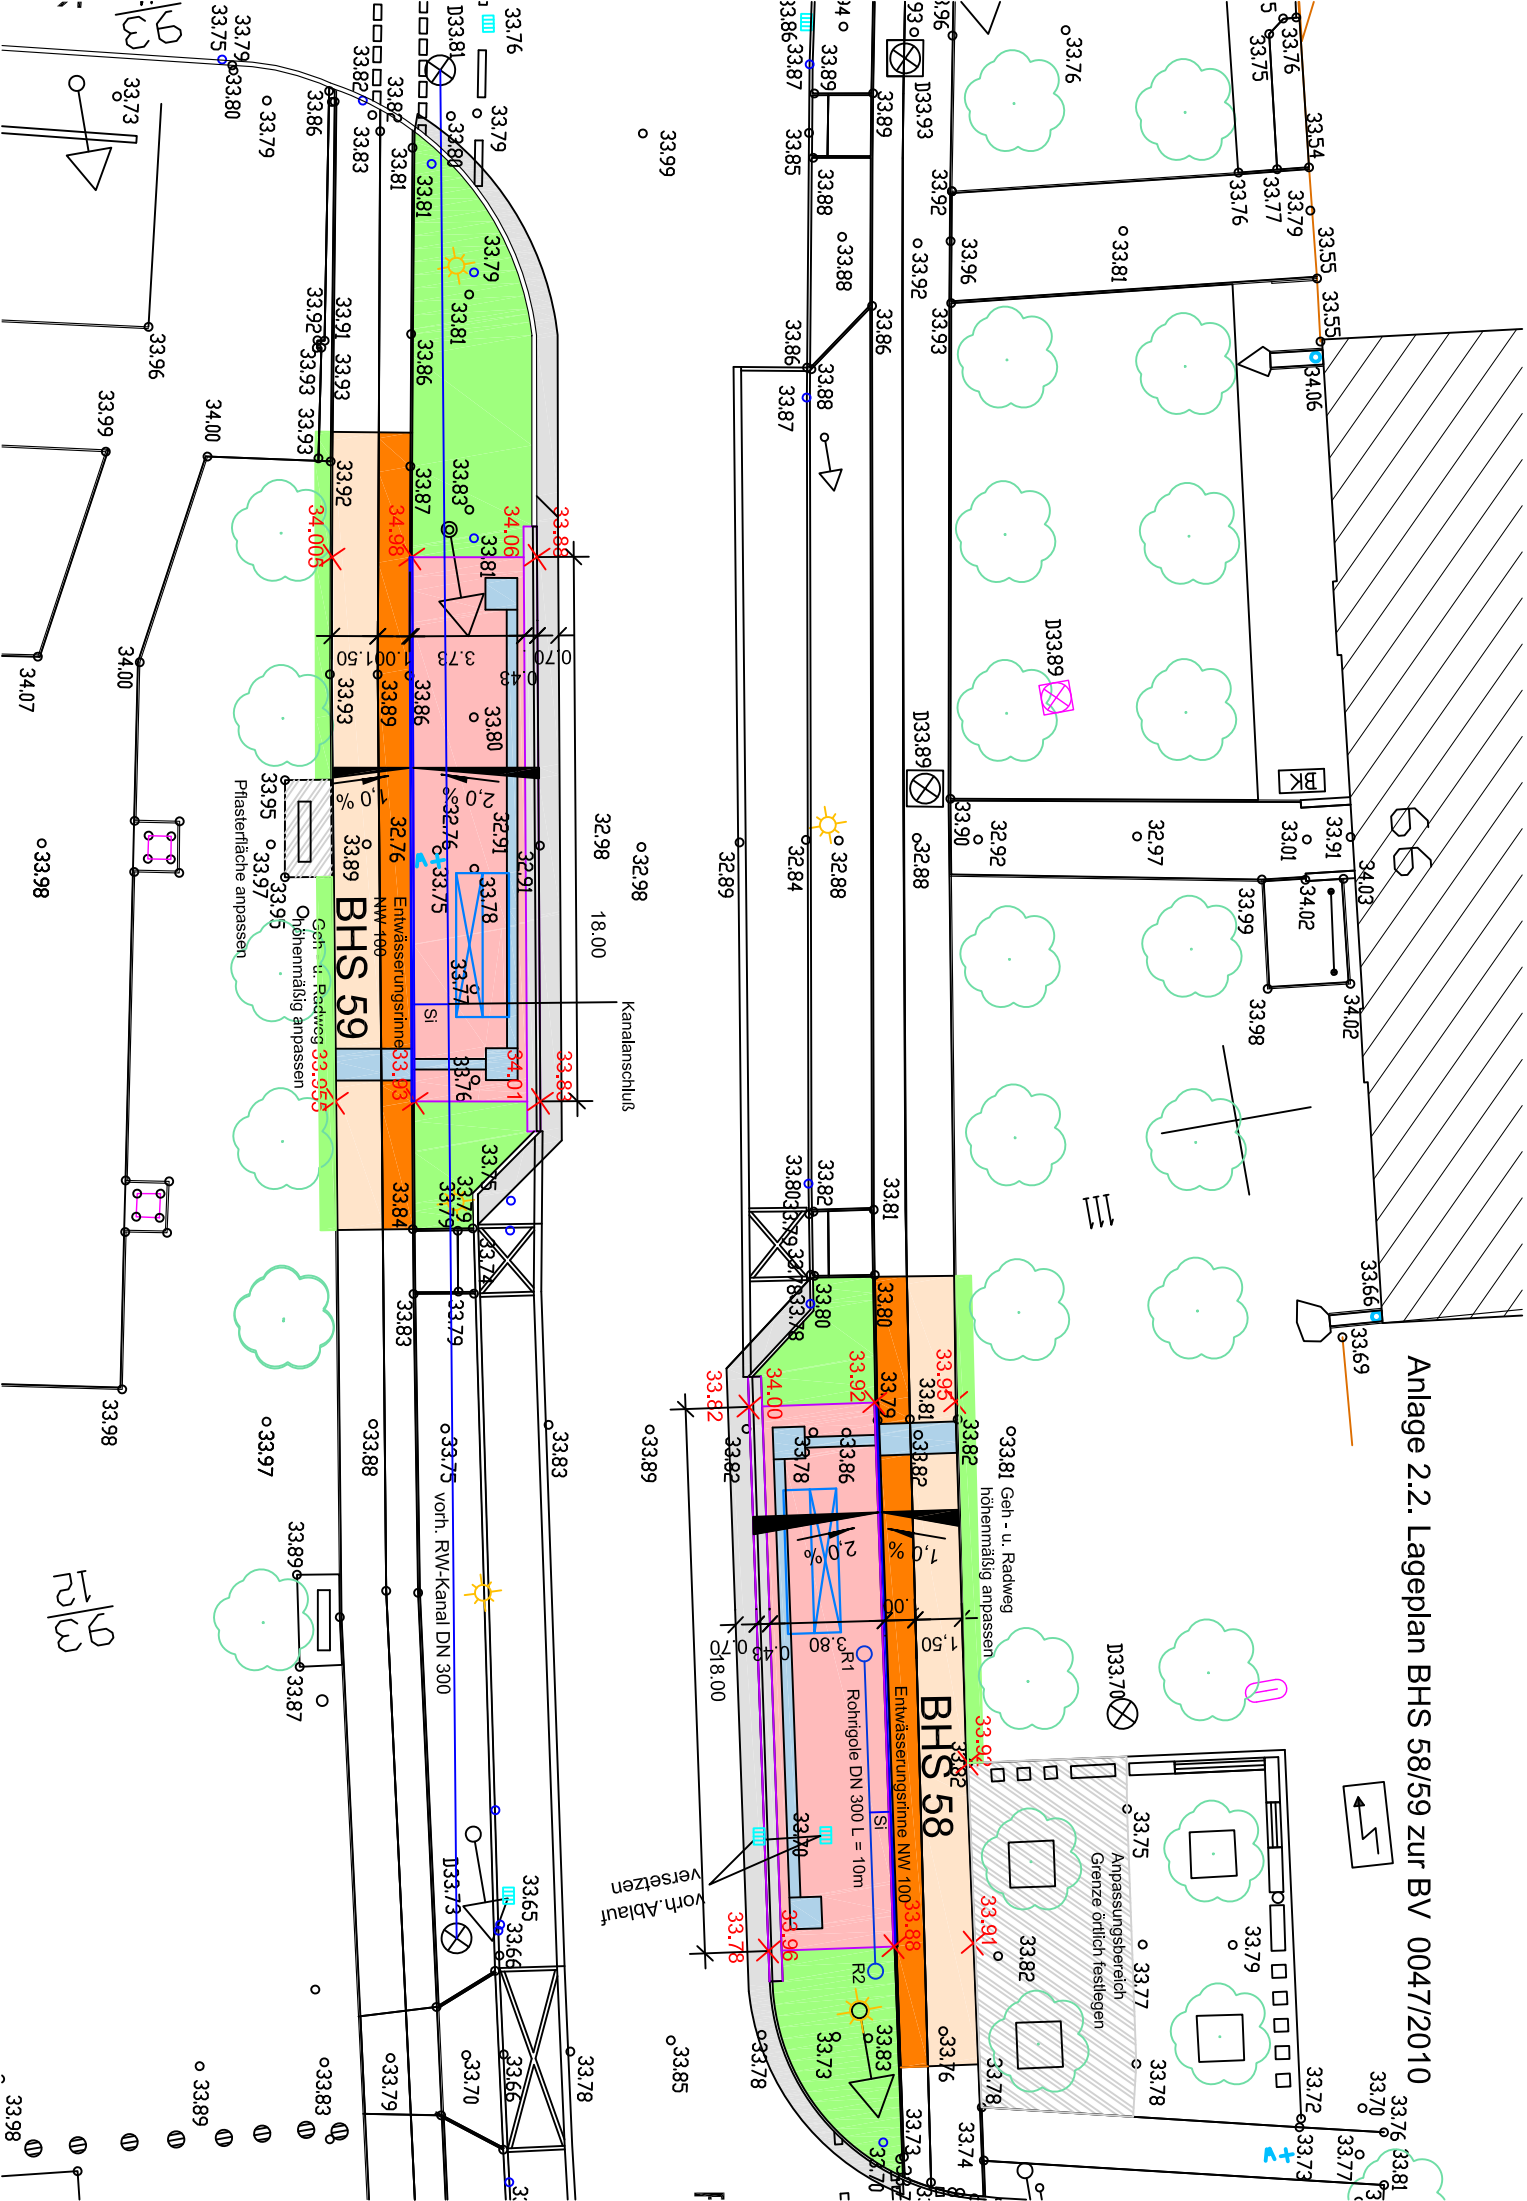

12/9